


Acreage	1/4 1/4	Section	Township	Range	Culture
34.85	NW SW	4	21	53	Harvest
34.83	NE SW	"	"	"	"
34.16	SW SW	"	"	"	"
34.19	SE SW	"	"	"	"
34.52	NW SE	"	"	"	"
33.85	NE SE	"	"	"	"
33.68	SW SE	"	"	"	"
33.76	SE SE	"	"	"	"

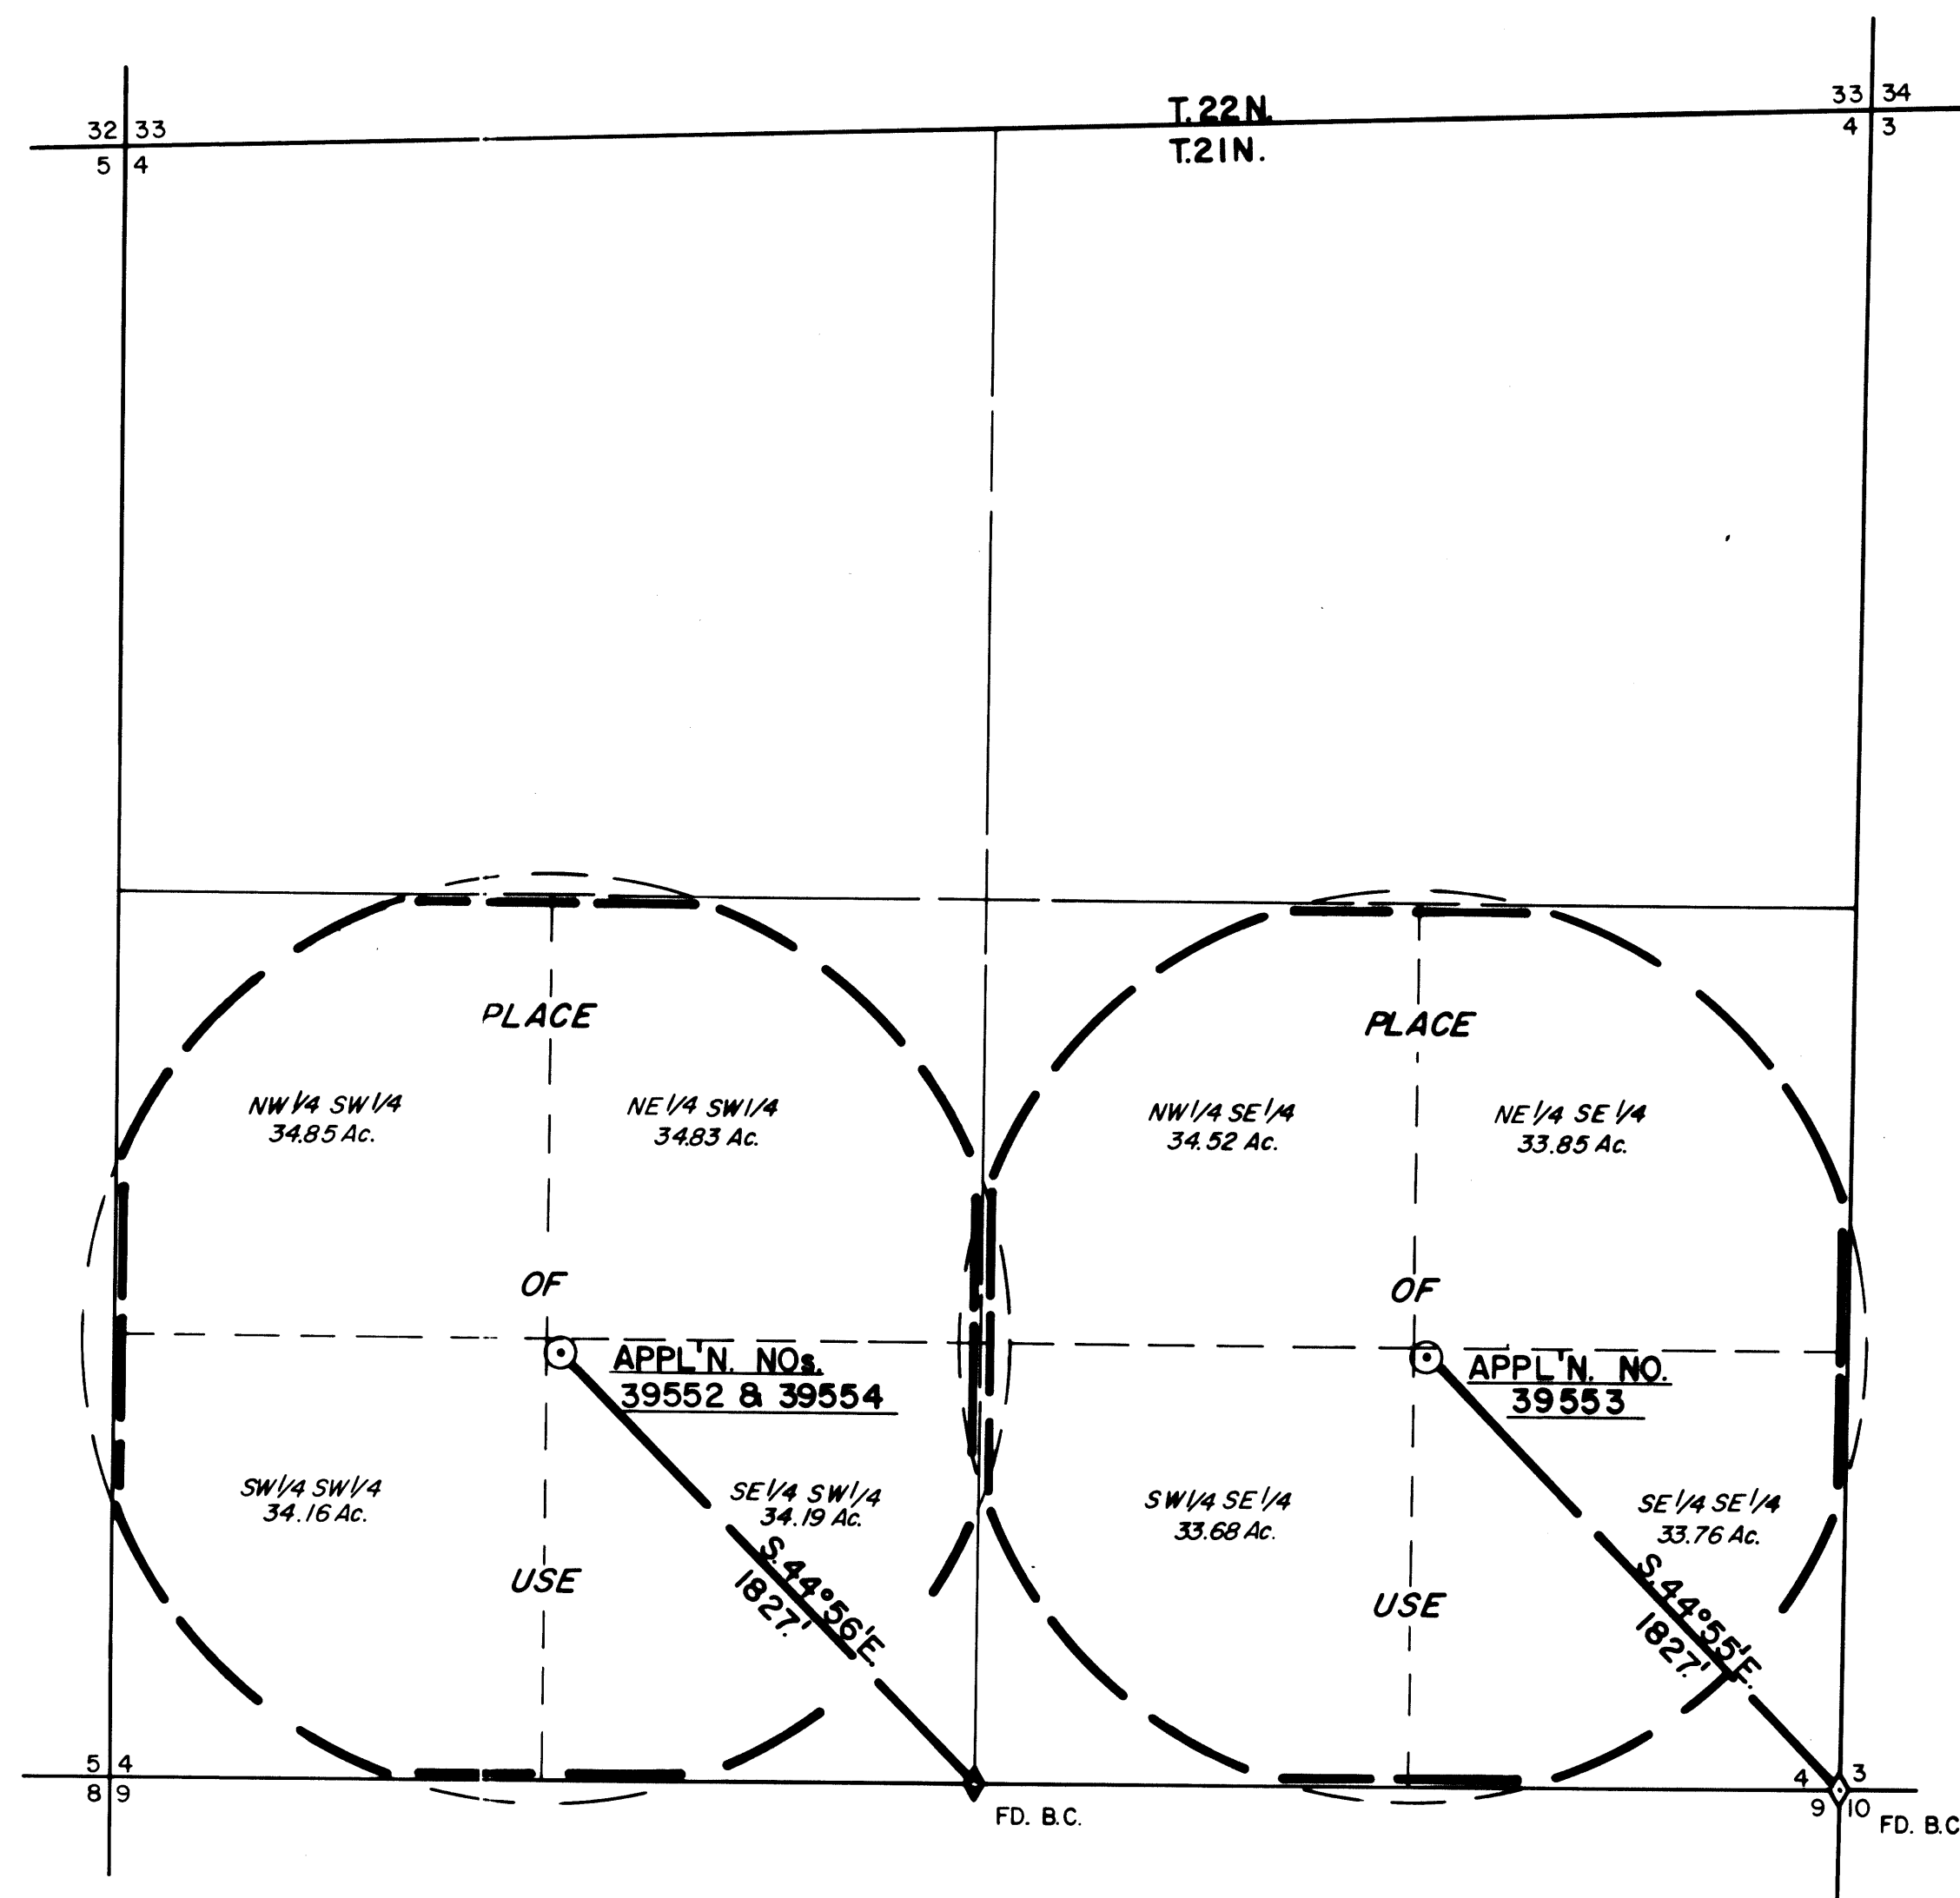


T.21N., R.53E., M.D.M.  
EUREKA COUNTY




STATE OF NEVADA }  
COUNTY OF ELKO } ss.

I, William A. Nibbet, being first duly sworn, depose and say that this map, consisting of one sheet, has been drawn to the designated scale from a survey, made under my supervision and direction, completed on the 26th day of June, 1986; that it truly and correctly represents the proposed location and extent of the works used to divert water from UNDERGROUND sources in EUREKA COUNTY by ERMYLE R. COOPER for IRRIGATION & DOMESTIC purposes. That the proposed point of diversion, the approximate location and size of the diverting channel or other conduit, the place of use, and the location and names of all other works or streams which are crossed by, or connected with the said works, are fully and correctly designated thereon.

*William A. Nibbet*  
STATE WATER RIGHT SURVEYOR NO. 44

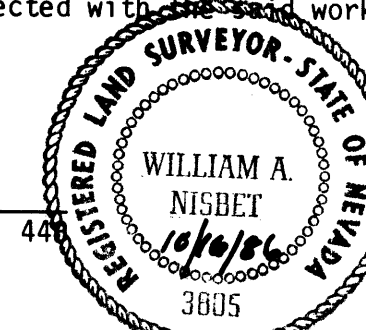


Subscribed and sworn to before me this 16th day of October, 1986,  
NOTARY PUBLIC in and for ELKO COUNTY, NEVADA

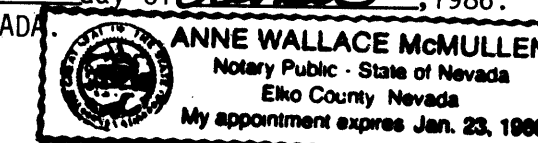

*Anne Wallace McMullen*  
BASIS OF BEARINGS: Map filed under applications 39551, 39552, 39553 & 39554.  
(Township survey plat; south line of section 4 bears S. 89°57' W.)

39552 CERTIFICATE NO. 11804 ISSUED 4-6-87  
39553 CERTIFICATE NO. 11805 ISSUED 4-6-87  
39554 CERTIFICATE NO. 11806 ISSUED 4-6-87

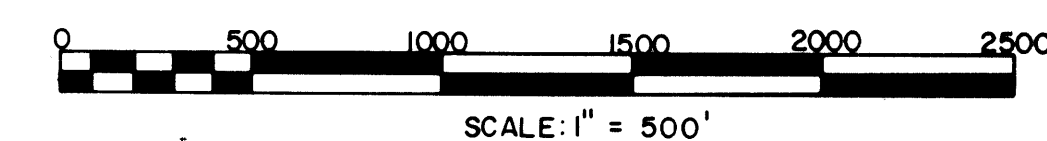

FILED  
OCT 20 1986  
STATE ENGINEER'S OFFICE

NO	BY DATE	DESCRIPTION	CHK'D	APP'D
REVISIONS				
1	DJF	8/5/84		
2	DJF	10/20/86		

<b>MAP</b>	
TO ACCOMPANY PROOF OF APPLICATION OF WATER TO BENEFICIAL USE UNDER PERMIT NOS 39552, 39553 & 39554 FOR IRRIGATION & DOMESTIC PURPOSES BY <b>ERMYLE R. COOPER</b> FROM AN UNDERGROUND SOURCE	
KENNEDY/JENKS/CHILTON Consulting Engineers 421 COURT STREET ELKO, NV.	<b>W86026</b>

39554 39553 39552